

ข้อมูลเพิ่มเติมงานประกวดราคาซื้อระบบ Voice Communication Control System (VCCS) และอุปกรณ์ประกอบ พร้อมติดตั้ง ณ หอบังคับการบินดอนเมือง และหอควบคุมการจราจรทางอากาศ เชียงราย ด้วยวิธีประกวดราคาอิเล็กทรอนิกส์ ดังนี้

ถาม ระยะห่างระหว่าง VCCS Central Equipment Room, Tower Room and Watch Room ของทั้ง ดอนเมือง และเชียงราย

ตอบ ดอนเมือง

- ห้อง VCCS Central Equipment Room อยู่ที่ยุ่ชั้น ๕ อาคารหอบังคับการบิน ด้านทิศเหนือ มีขนาดพื้นที่ประมาณ ๘.๓ x ๑๒ เมตร โดย watch room เป็นส่วนหนึ่งที่อยู่ในห้องนี้
- ห้อง Tower Room อยู่ที่ยุ่ชั้น ๓ อาคารหอบังคับการบินด้านทิศเหนือ มีขนาดพื้นที่ประมาณ ๖.๖ x ๖.๓ เมตร
- ความสูงของแต่ละชั้นของอาคารหอบังคับการบินด้านทิศเหนือประมาณ ๓.๕-๕.๐ เมตร
- TX Main อยู่ที่ยุ่ชั้น ๑ อาคาร Radar
- TX STBY อยู่ที่ยุ่ชั้น ๒ อาคารสถานีส่งวิทยุ ใกล้ สน.ดอนเมือง
- RX Main อยู่ที่ยุ่ชั้น ๒ อาคารหอบังคับการบิน ด้านทิศใต้
- RX STBY อยู่ที่ยุ่ชั้น ๕ อาคารหอบังคับการบิน ด้านทิศเหนือ

เชียงราย

- ห้อง VCCS Central Equipment Room อยู่ที่ยุ่ชั้น ๔ อาคารหอควบคุมการจราจรทางอากาศ มีขนาดพื้นที่ประมาณ ๕ x ๘ เมตร
- ห้อง watch room อยู่ที่ยุ่ชั้น ๒ อาคารหอควบคุมการจราจรทางอากาศ มีขนาดพื้นที่ประมาณ ๕ x ๘ เมตร
- ห้อง Tower Room อยู่ที่ยุ่ชั้น ๖ อาคารหอควบคุมการจราจรทางอากาศ มีขนาดพื้นที่ประมาณ ๕ x ๘ เมตร
- ความสูงแต่ละชั้นของอาคารหอควบคุมการจราจรทางอากาศ ประมาณ ๓.๘ เมตร
- TX Main TX STBY RX Main RX STBY อยู่ที่ยุ่ชั้น ๓ และ ๔ ของอาคารหอควบคุมการจราจรทางอากาศ

ถาม รายละเอียดเฉพาะ Dark Fiber

ตอบ single mode optical fiber และได้รับรองมาตรฐาน ITU G652D

ถาม ขอไฟล์หรือสำเนาของ Drawing 1 และ Drawing 2 ที่ชัดเจน หรือภาพที่ใหญ่ขึ้นกว่าที่แนบมาใน TOR

ตอบ บวท. ได้เพิ่มเติมเอกสารดังกล่าวให้แล้ว ตามไฟล์ที่แนบ

ถาม What exactly will be installed in the Watch Room? In appendix 1 is in the Watch Room a 3rd Technical Control Unit. This is not in the mention in chapter 6 Technical Control Unit (TCU)

ตอบ – 1 Controller Working Position
– 1 TCU Client set on Item “6.6 The TCU Client shall be provided and shall be installed in Watch room”

ถาม TOR ข้อ 11.3 การ Training ครั้งนี้ ทางผู้เสนอราคาสามารถเสนอการ Training ในรูปแบบการ Online Training ได้หรือไม่ ?


ตอบ ไม่ได้ ทั้งนี้ วิทยากรที่ดำเนินการฝึกอบรมต้องเป็นผู้มีความรู้ ความสามารถ และมีหนังสือรับรองจากโรงงานผู้ผลิตว่าสามารถเป็นวิทยากรได้




(นายพิบูลเดช สมบัติธีระ)


ประธานคณะกรรมการกำหนดร่าง TOR


๔ กุมภาพันธ์ ๒๕๖๔

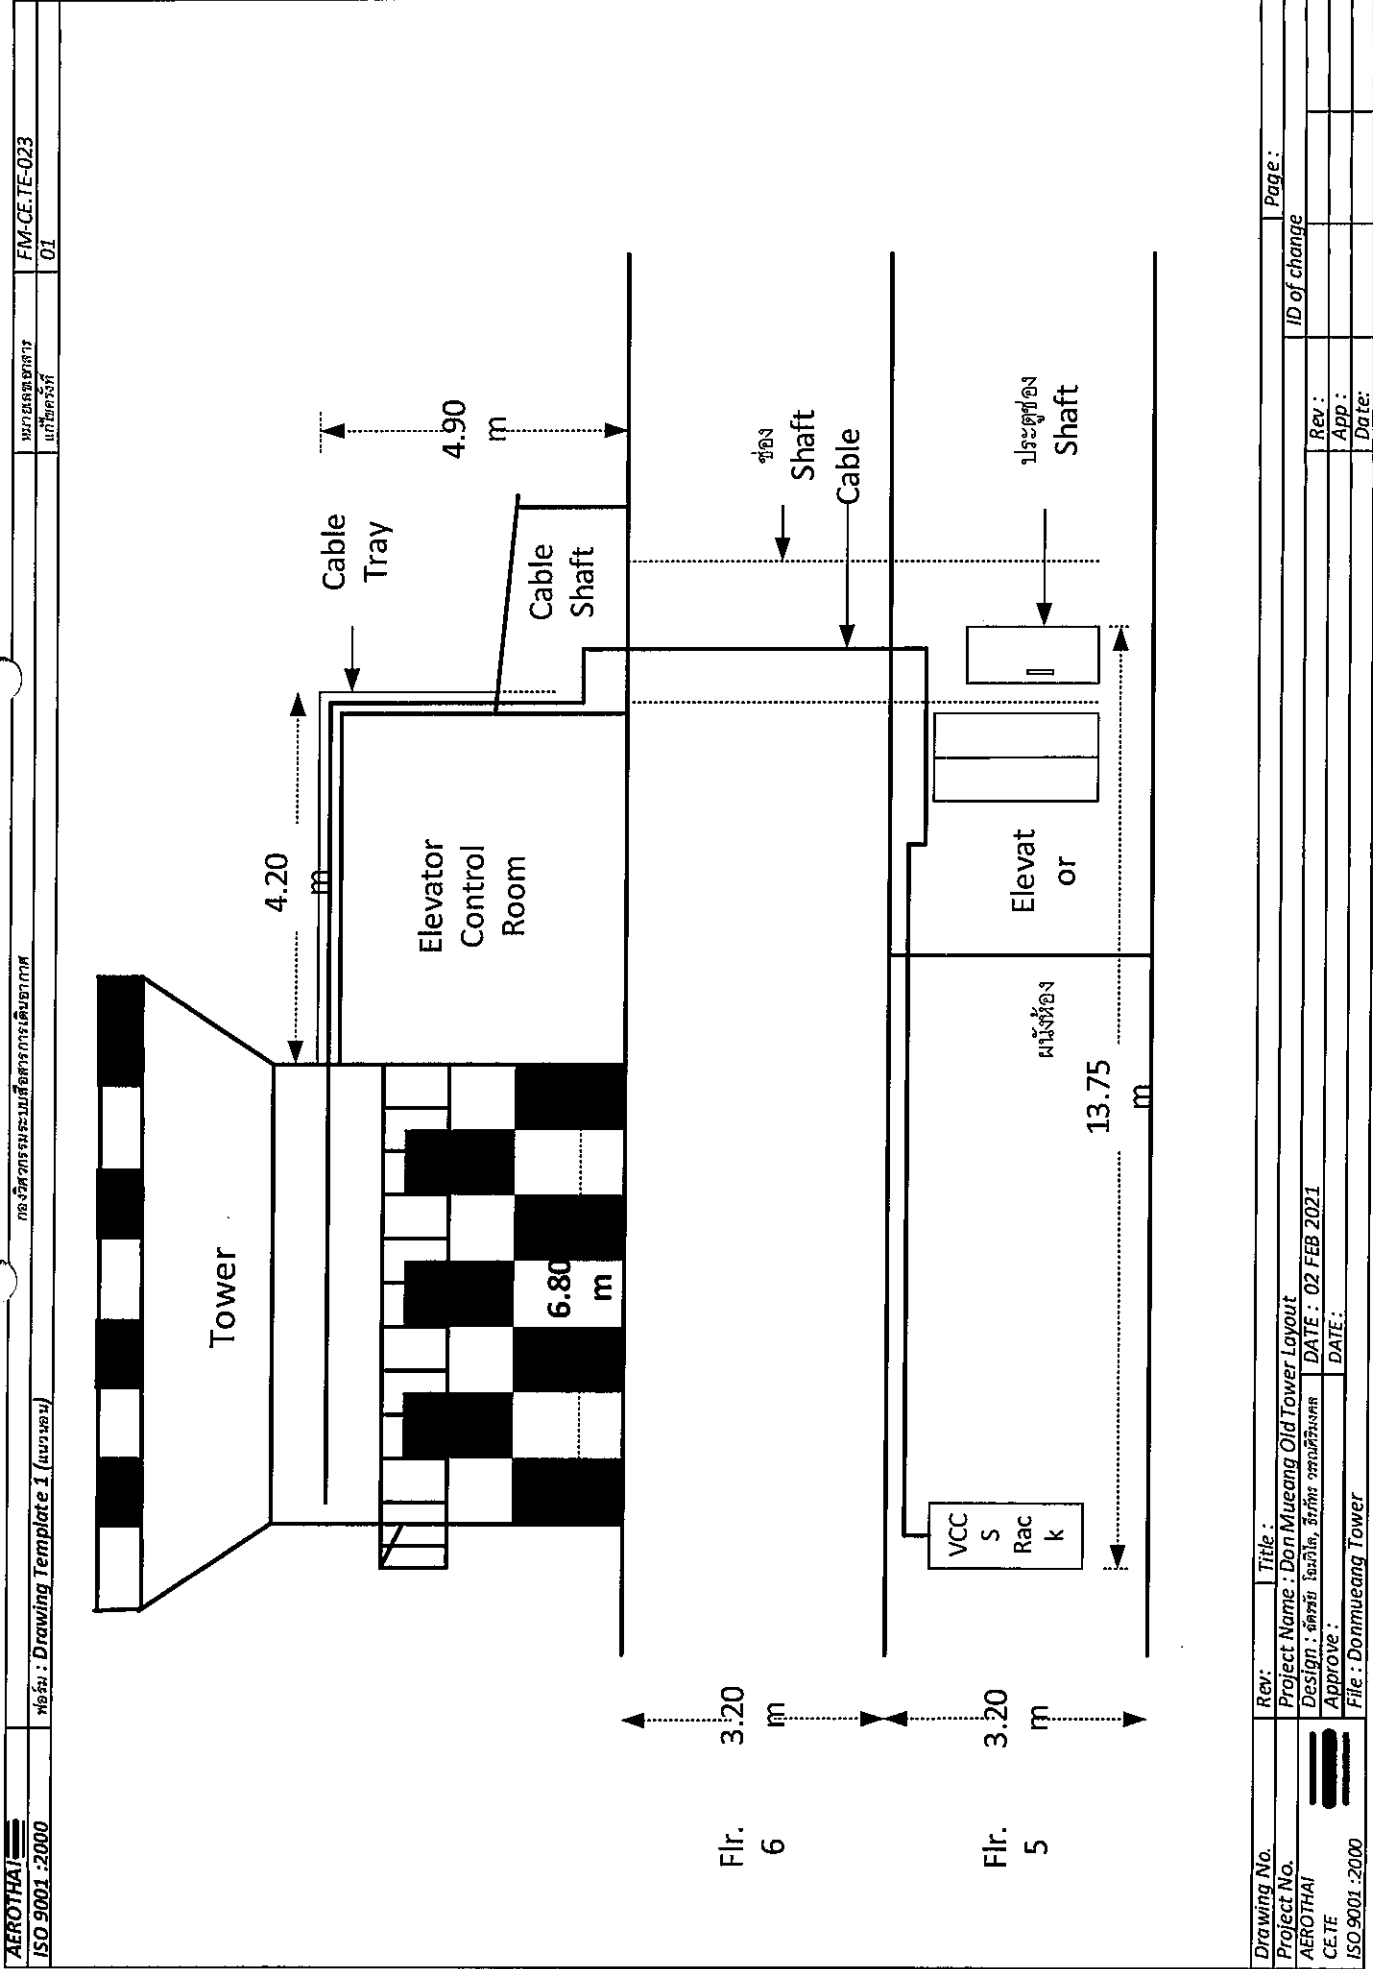

Drawing No.	Rev:	Title:	Page:
Project No.	Project Name : Don Mueang Old Tower Layout		
CE-TE	Design : อัครวิทย์ โสภณวิทย์, อรุณพร วัฒนวิเชียร		
ISO 9001 :2000	DATE : 02 FEB 2021		
Approve:			Rev:
File : Donmueang Tower			App:
			Date:
			ID of change

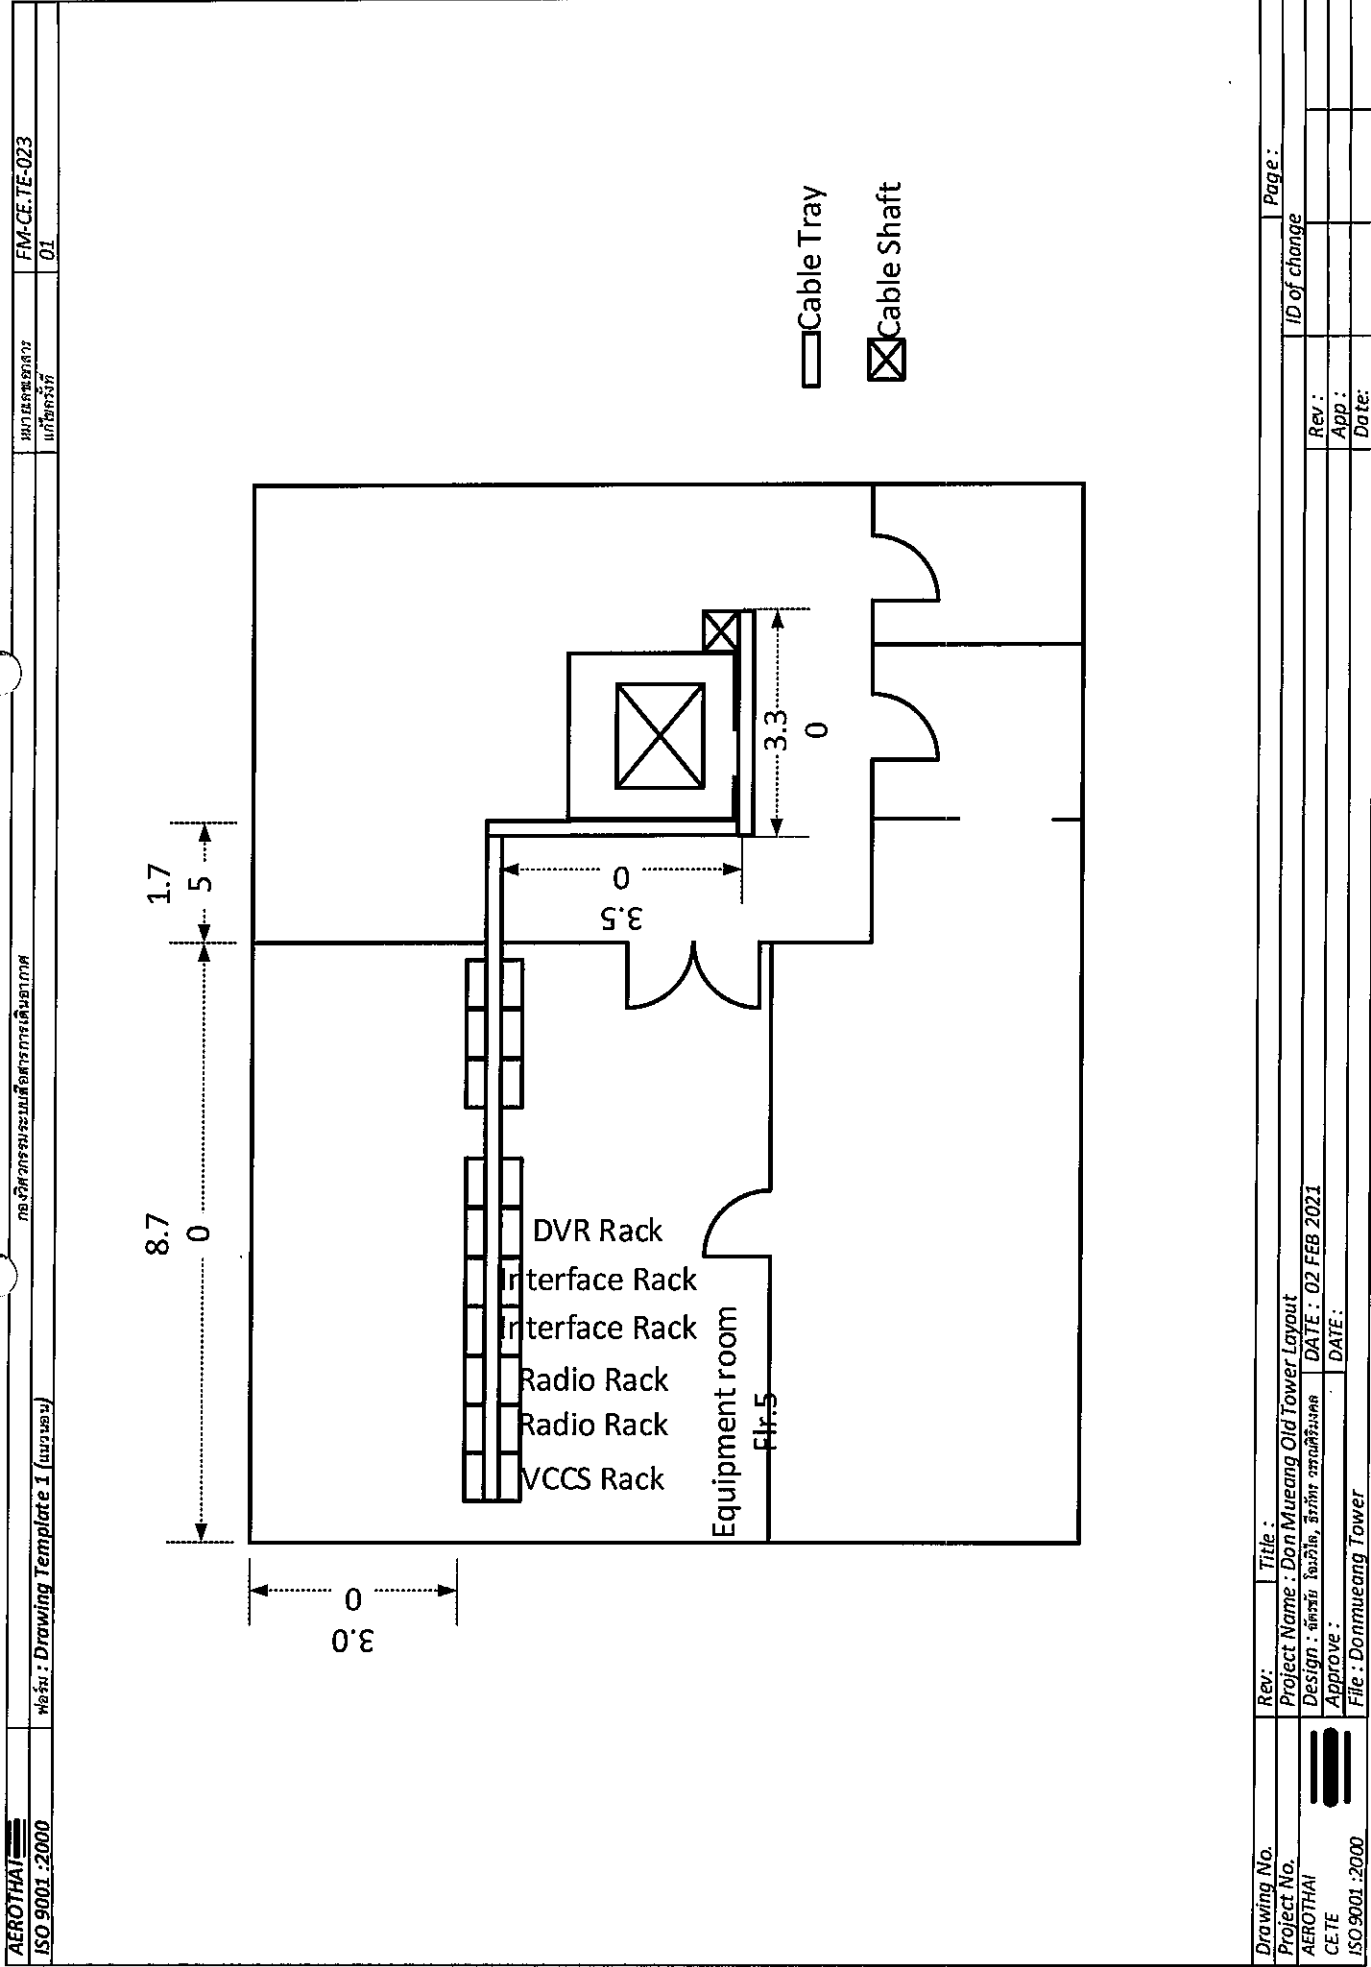

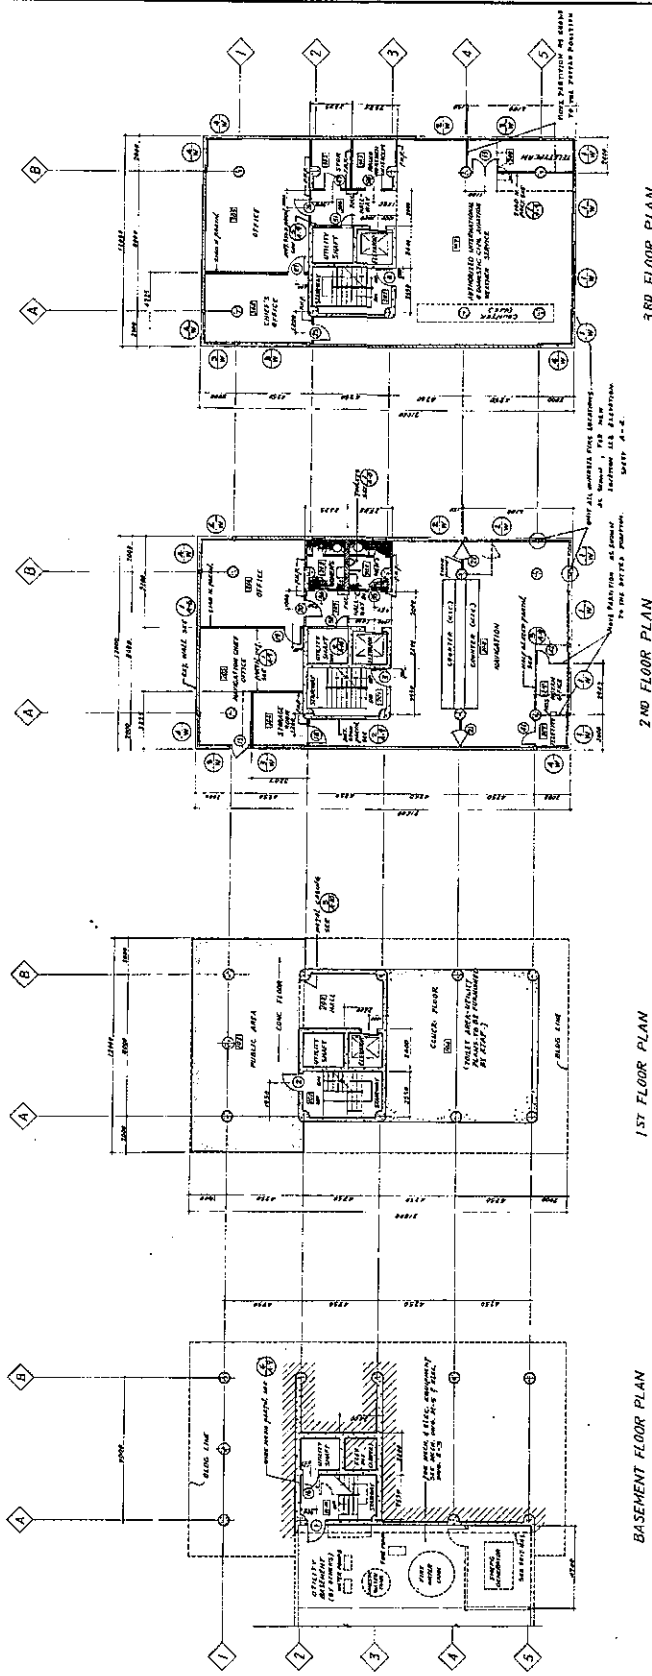[illegible]

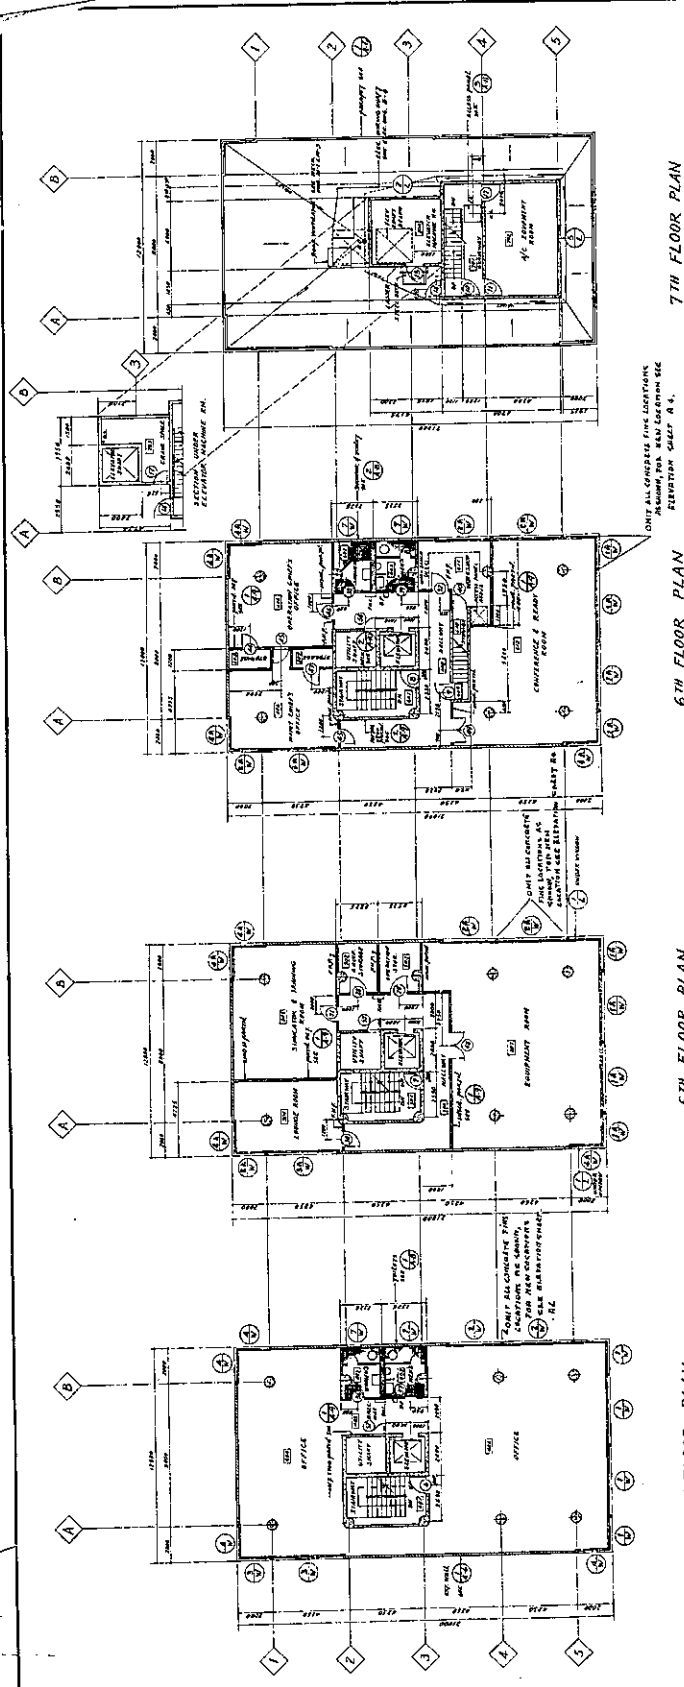

7TH FLOOR PLAN

6TH FLOOR PLAN

5TH FLOOR PLAN

4TH FLOOR PLAN

UNIT ALL CONCRETE FIVE LIFTS
STAIRS, FOR MAIN LIFT AND
ELEVATOR SHAFT A 4.


CONSTRUCTION DRAWING
TRAFFIC CONTROL TOWER BUILDING
BANGKOK INTERNATIONAL AIRPORT
BANGKOK, THAILAND
DIRECTORATE CIVIL AVIATION DEPARTMENT
OF ROYAL THAI AIR FORCE







REGISTER OF ARCHITECTS & ENGINEERS PLANNERS :	AUTHORIZED SIGNATURE :		
ARCHITECTS :			
LANDSCAPE DESIGNERS :			
STRUCTURAL ENGINEERS :			
ELECTRICAL ENGINEERS :			
MECHANICAL ENGINEERS :			
SANITARY ENGINEERS :			
SURVEY TECHNICAL :			
PROJECT :			
DRAWING :			
NO.	DATE	BY	DESCRIPTION
DRAWING NO. :			
DRAWING BY :			
CHECK BY :			
APPROVED BY :			
FILENAME :			

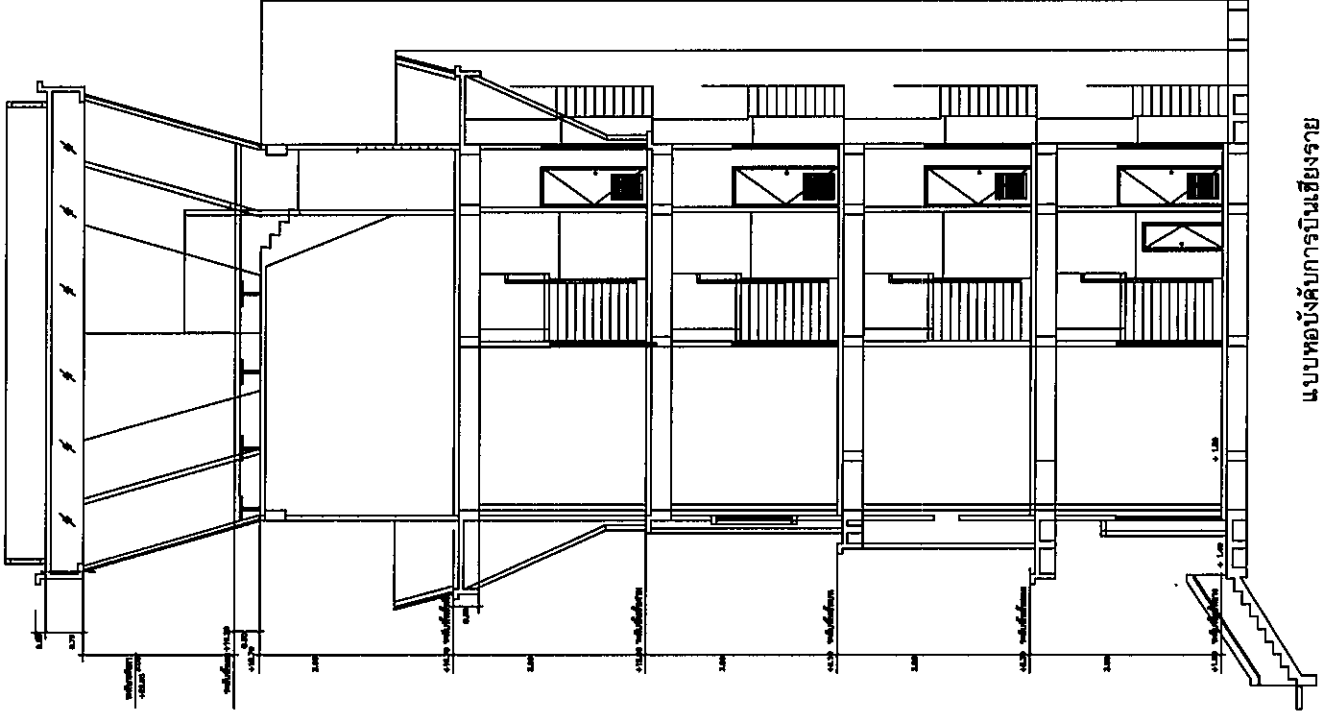



ขนาดหน้า 1/100

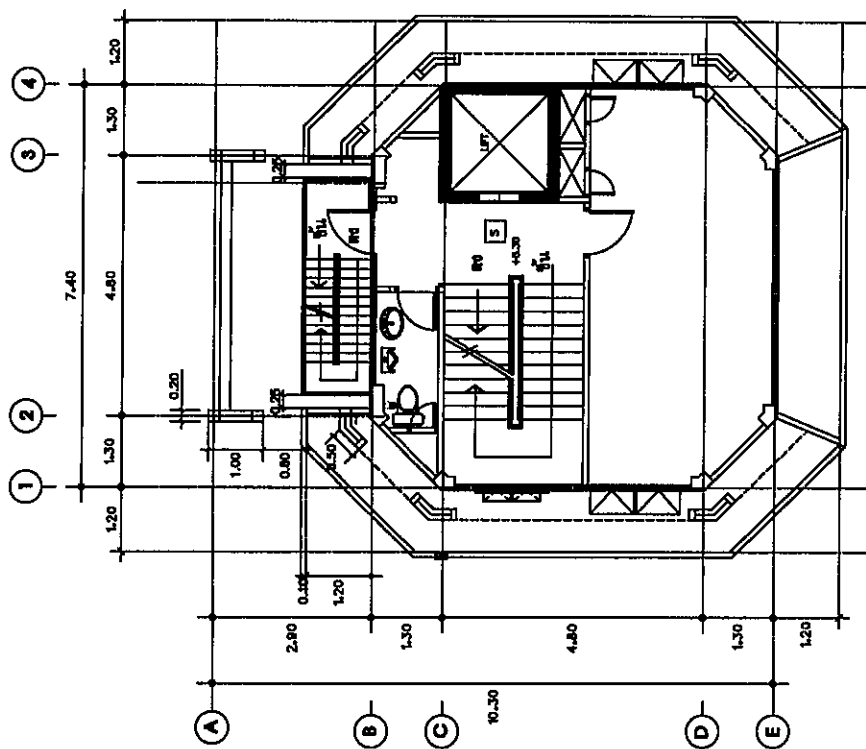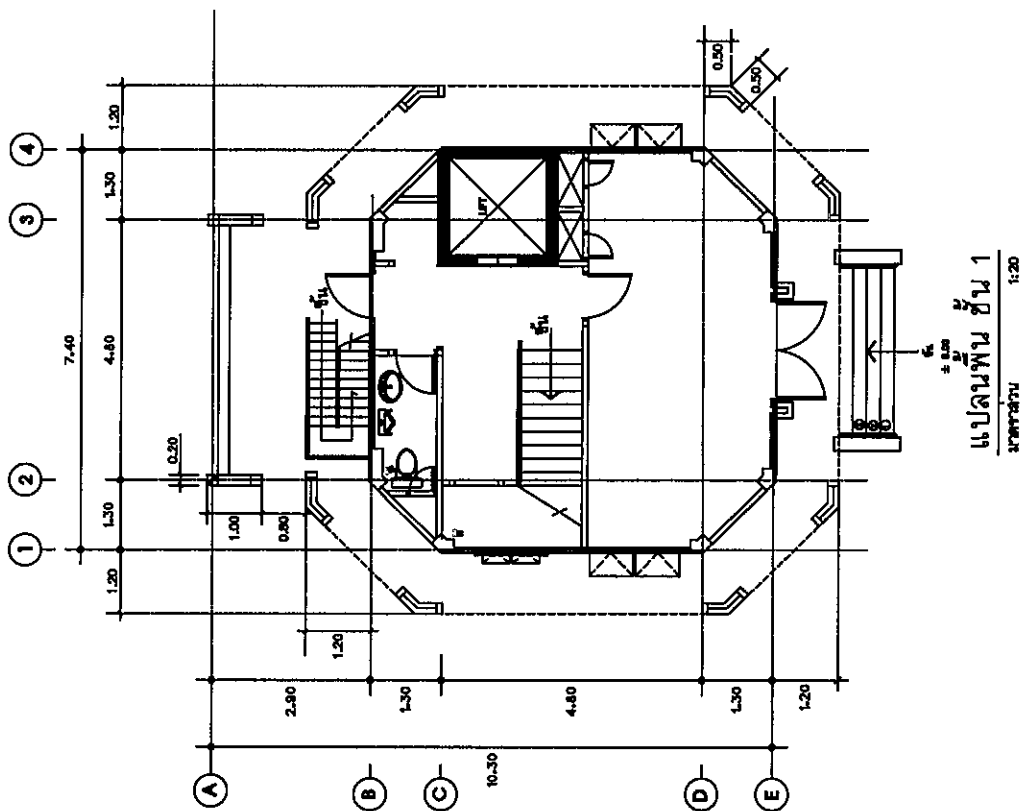


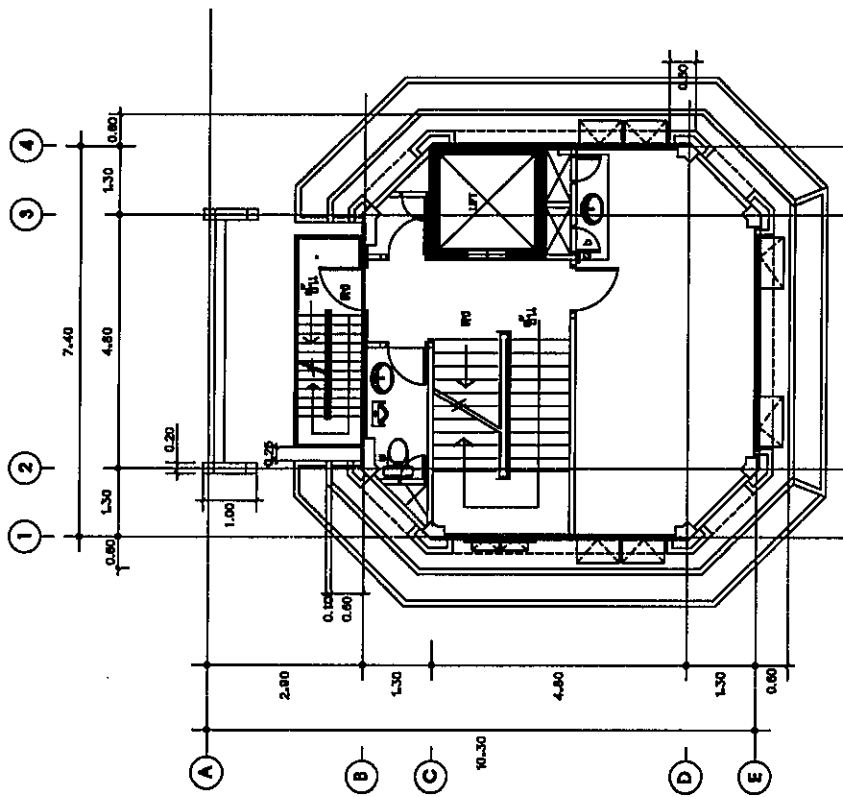


แปลนพื้นที่ 3
ขนาดส่วน 1:20

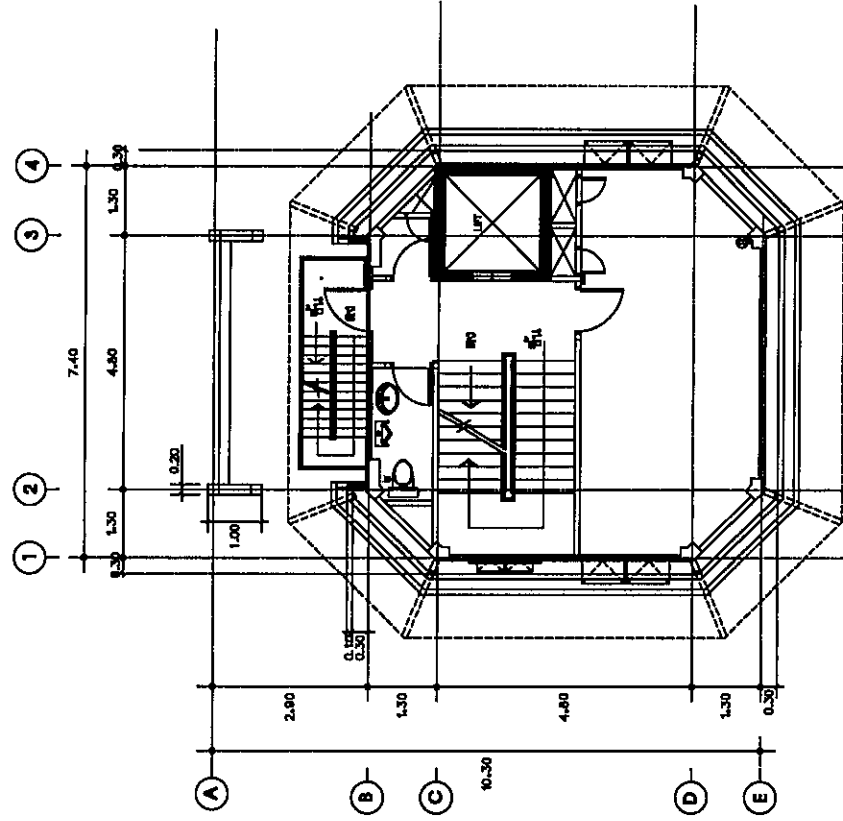

แปลนพื้นที่ 4
ขนาดส่วน 1:20

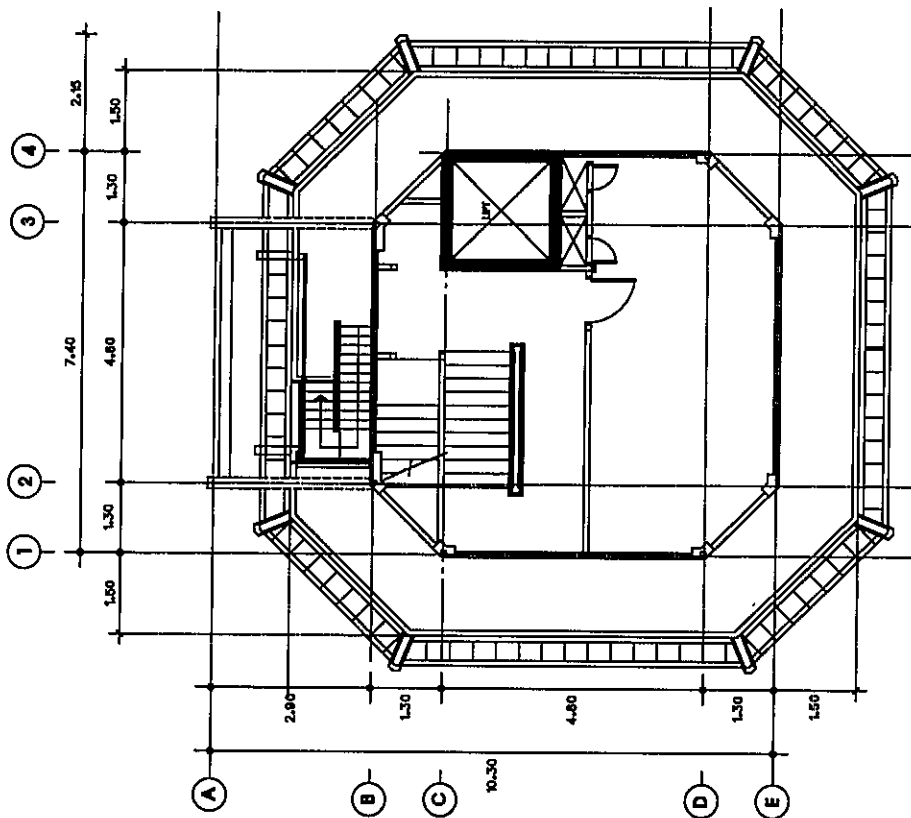

แปลนพื้นที่ 5
ขนาดส่วน 1:20

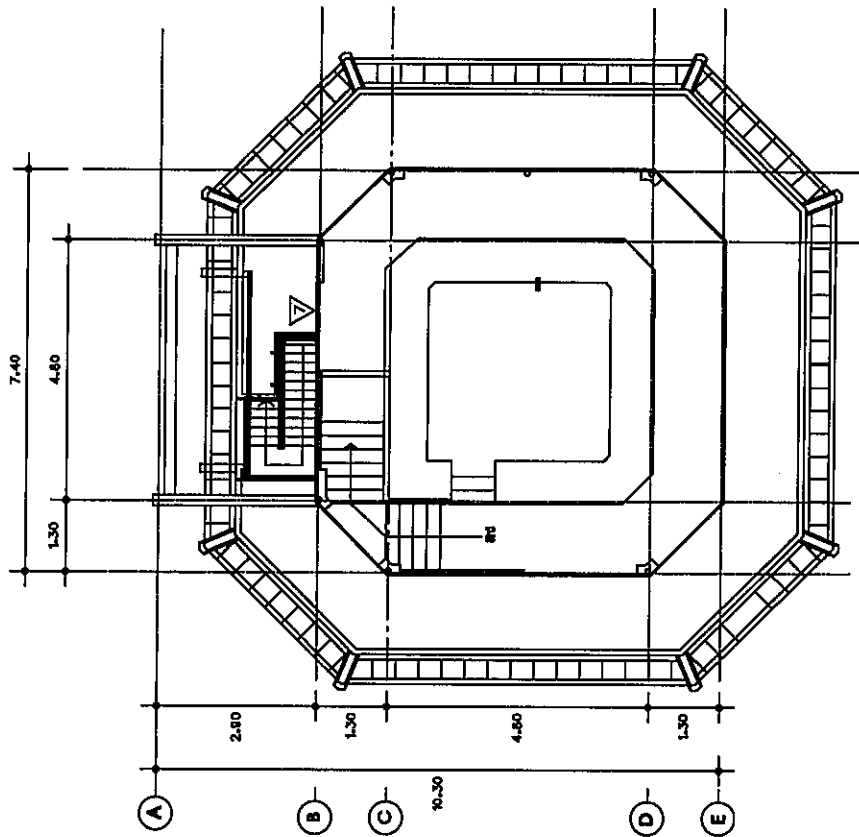

แปลนพื้นที่ 6
ขนาดส่วน 1:20